



Appendix 8: Design of Access to Primary Arterial Roads in Rural and Settlement Management Areas

- 8.1 Private Access to Primary Arterial Roads in Rural and Settlement Management Areas
- 8.2 Private Access to Primary Arterial Roads in Rural and Settlement Management Areas - Frequent Use by Heavy Vehicles
- 8.3 Commercial Access in Rural and Settlement Management Areas
- 8.4 Double Gate Access in Rural and Settlement Management Areas


8.1 PRIVATE ACCESS TO PRIMARY ARTERIAL ROADS IN RURAL AND SETTLEMENT MANAGEMENT AREAS

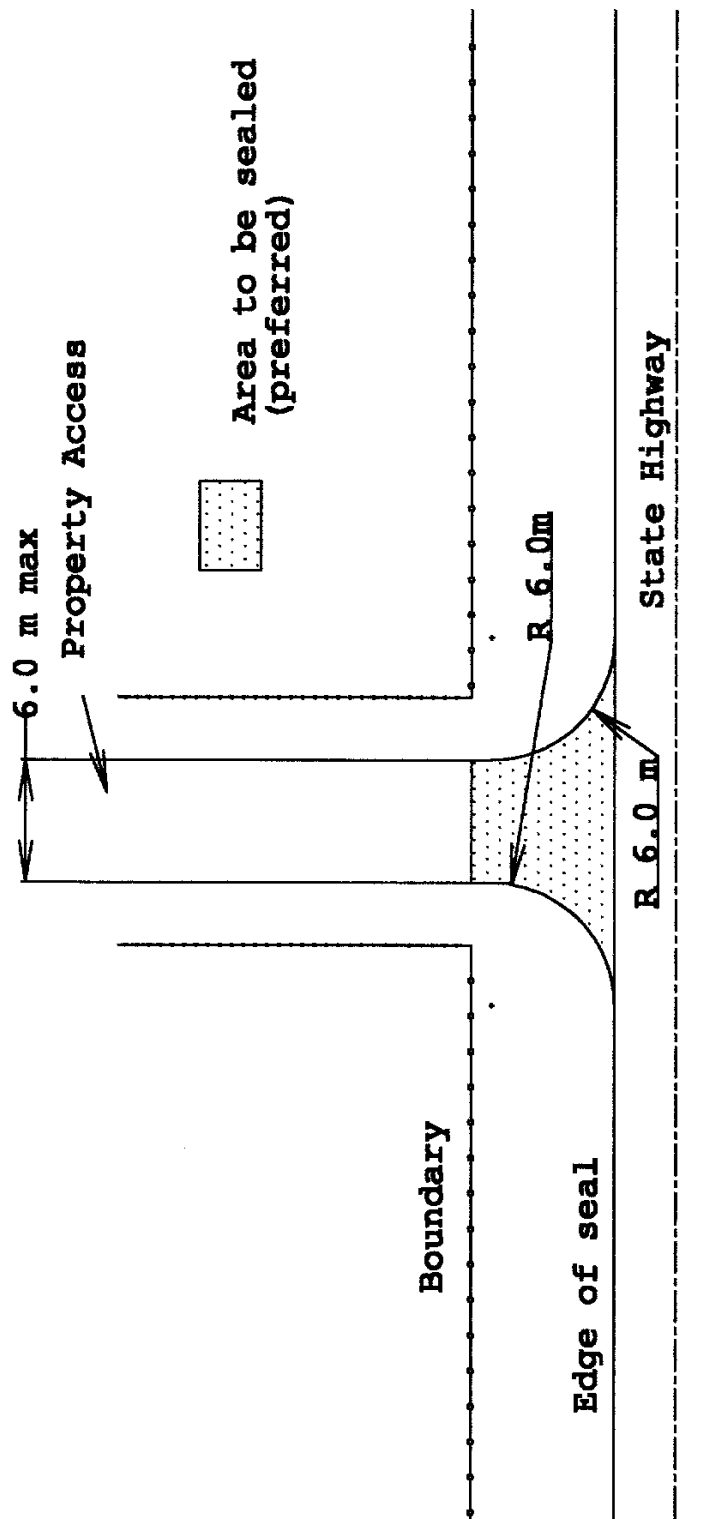

8.2 PRIVATE ACCESS TO PRIMARY ARTERIAL ROADS IN RURAL AND SETTLEMENT MANAGEMENT AREAS - FREQUENT USE BY HEAVY VEHICLES

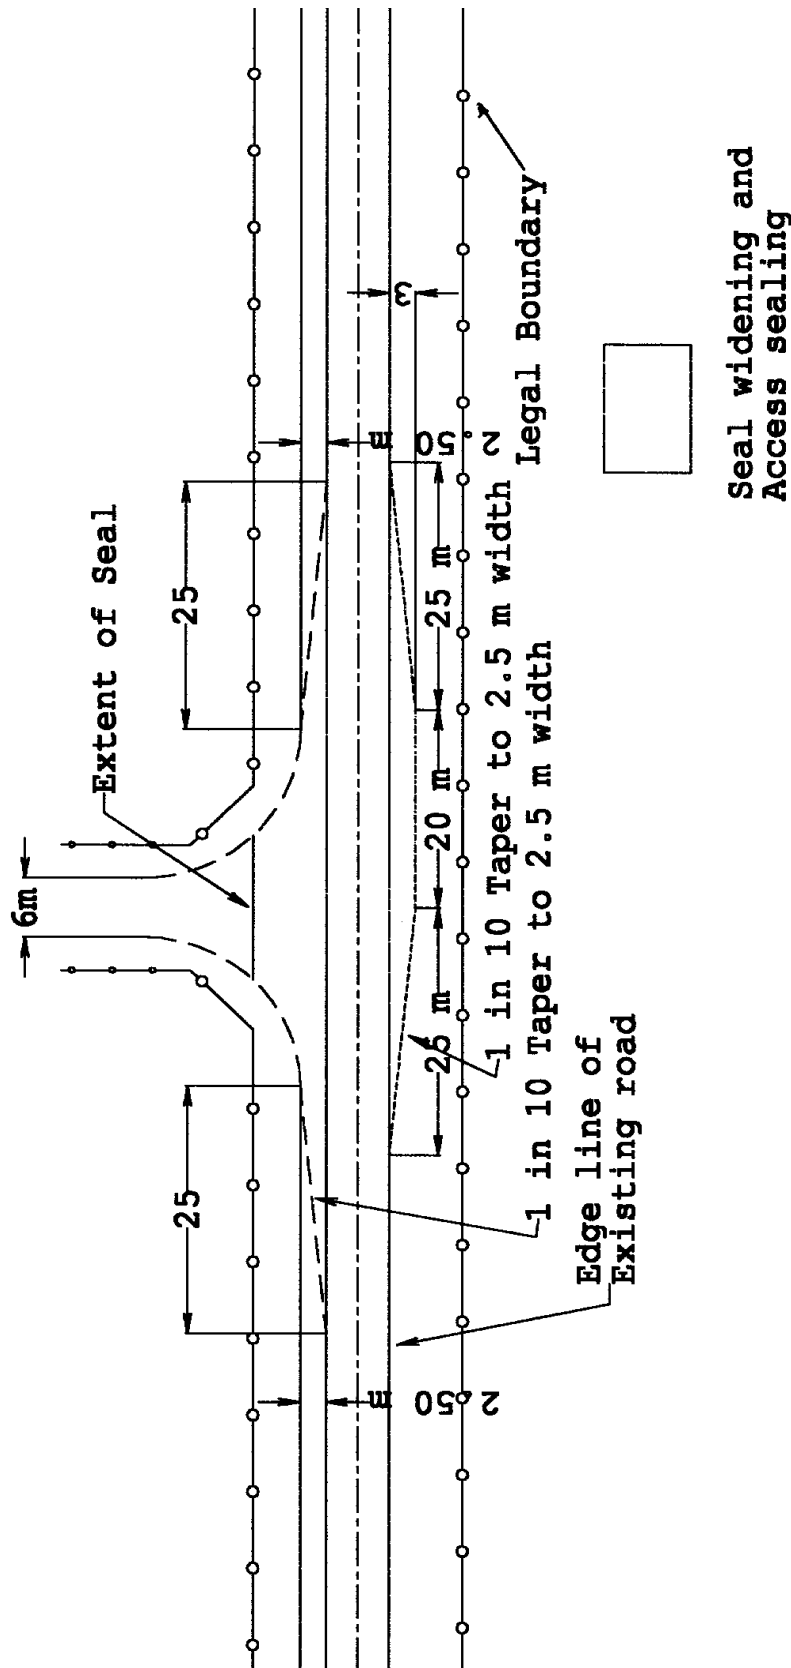

8.3 COMMERCIAL ACCESS TO PRIMARY ARTERIAL ROADS IN RURAL AND SETTLEMENT MANAGEMENT AREAS

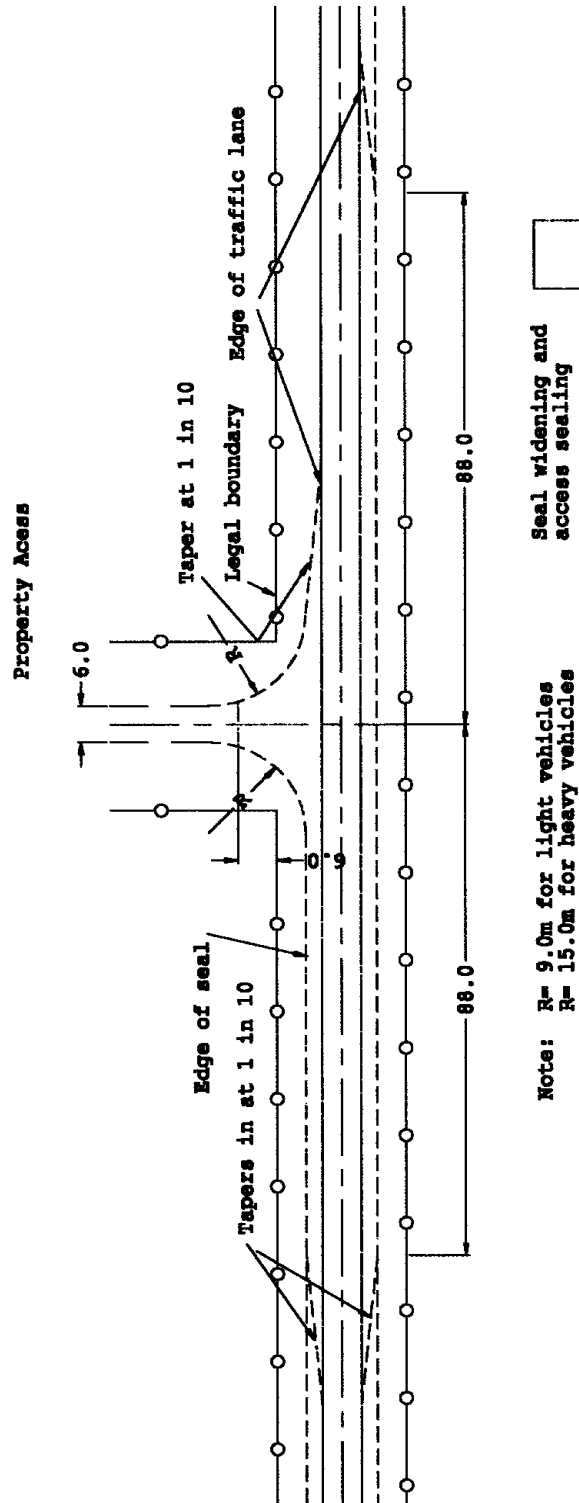

8.4 DOUBLE GATE ACCESS IN RURAL AND SETTLEMENT MANAGEMENT AREAS

