



# **Appendix 11: Construction standards for Access to Roads other than Primary Arterial Roads in the Residential, Commercial and Industrial Management Areas**

- 11.1 Standard Dished Residential Vehicular Crossing
- 11.2 Standard Bridge Residential Vehicular Crossing
- 11.2A Standard Plate Crossing Light Duty (Residential)
- 11.3 Standard Berm Vehicular Crossing
- 11.4 Commercial and Industrial Vehicular Crossing
- 11.4A Standard Plate Crossing Heavy Duty (Industrial)

# 11.1 STANDARD DISHED RESIDENTIAL VEHICULAR CROSSING

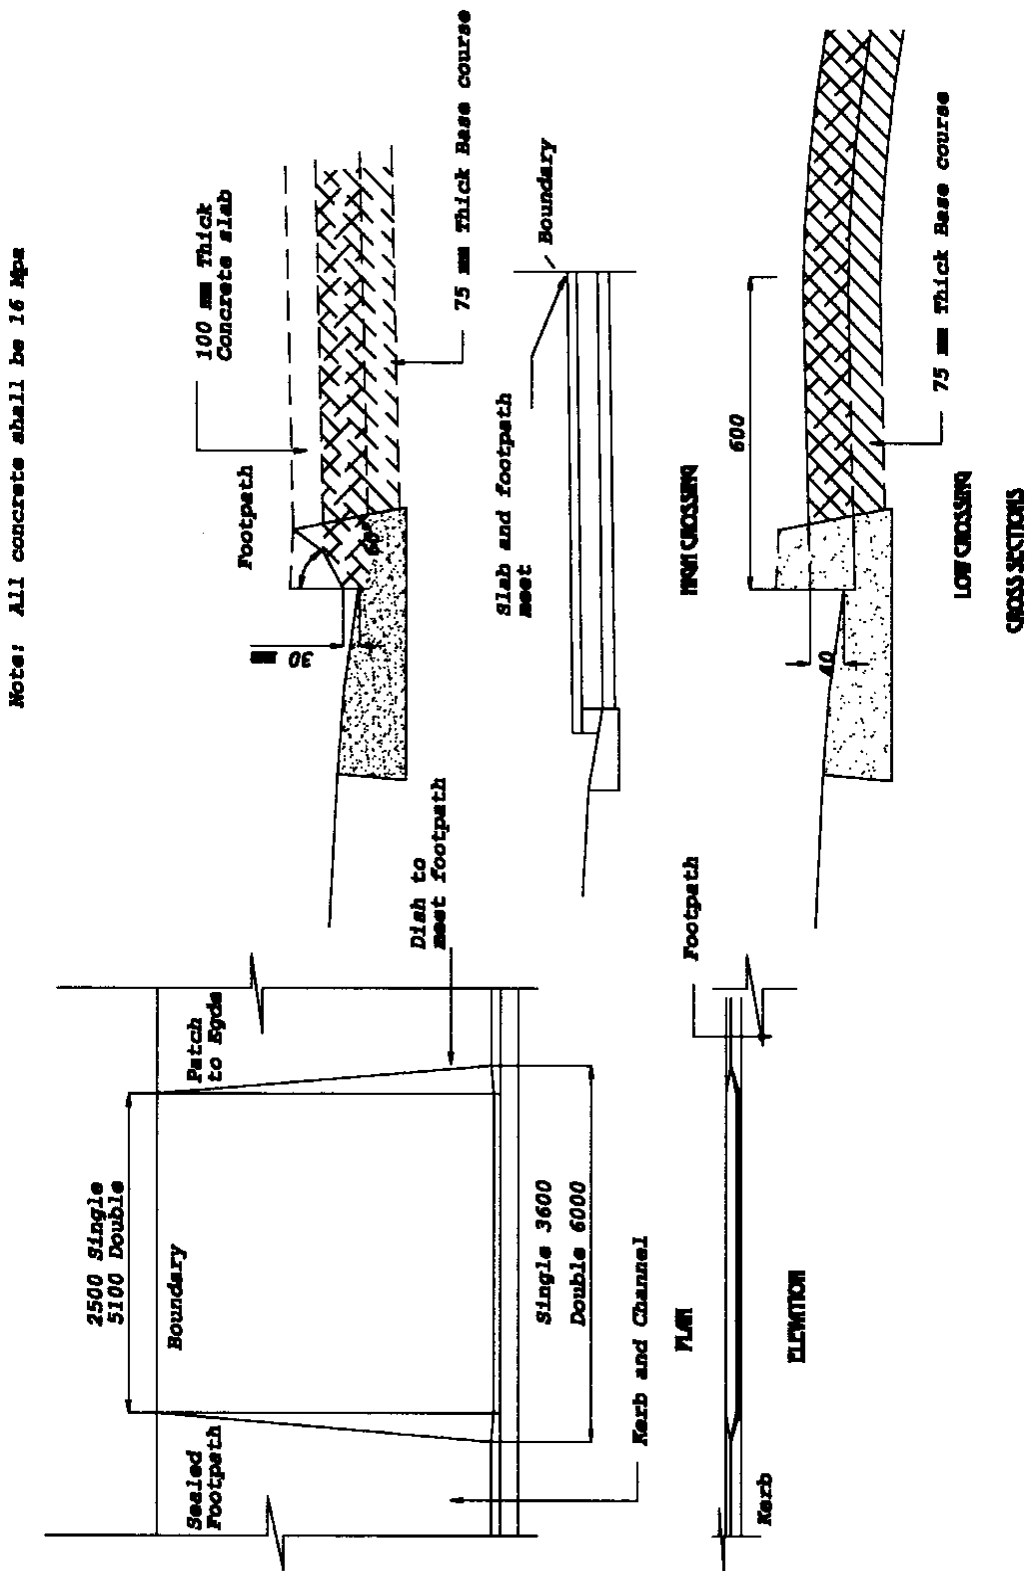


# 11.2 STANDARD BRIDGE RESIDENTIAL VEHICULAR CROSSING

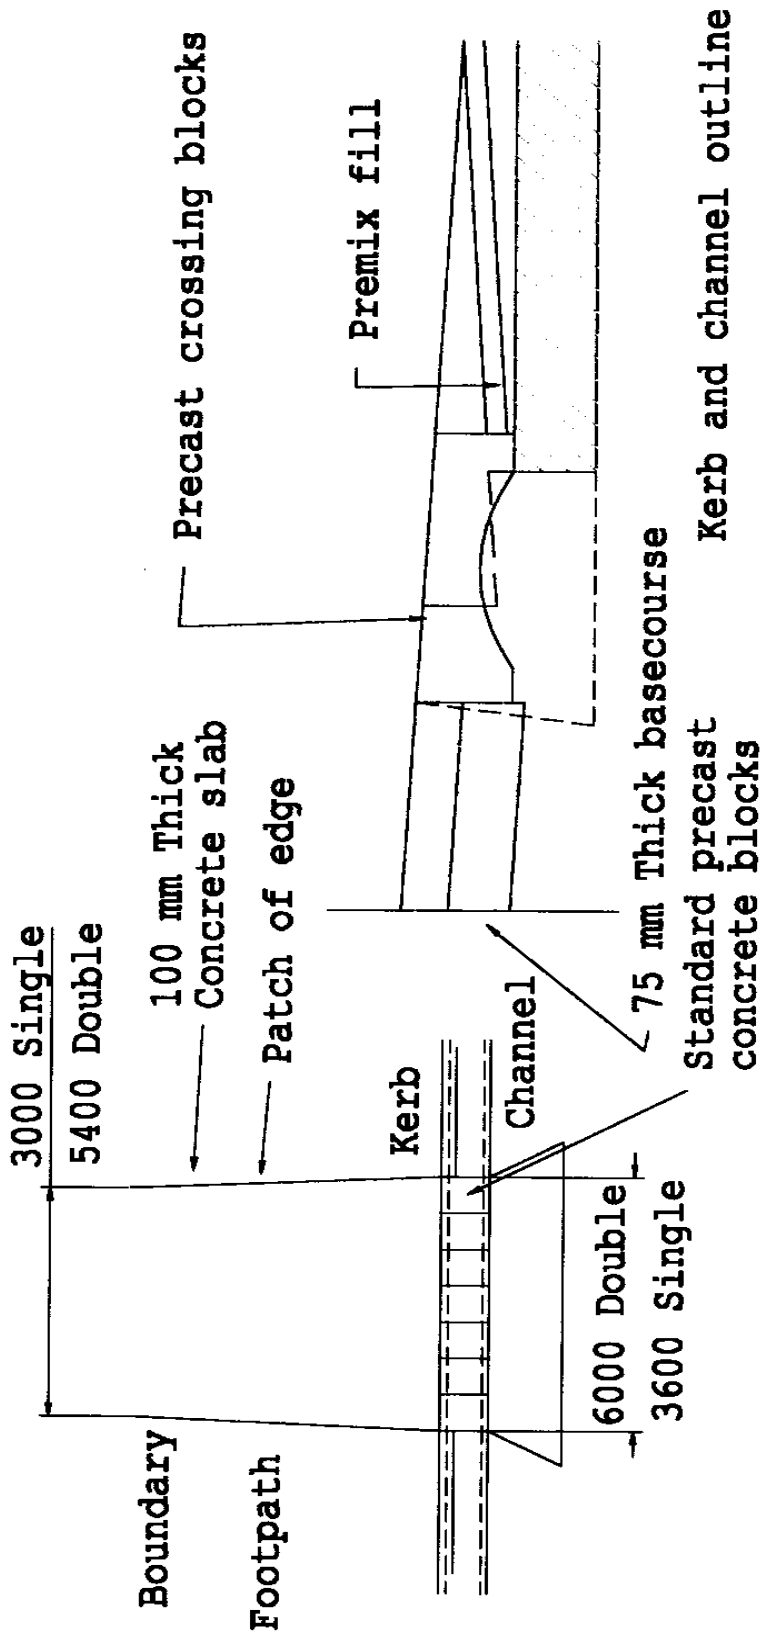


CROSS SECTION

PLAN

### 11.3 STANDARD BERM VEHICULAR CROSSING

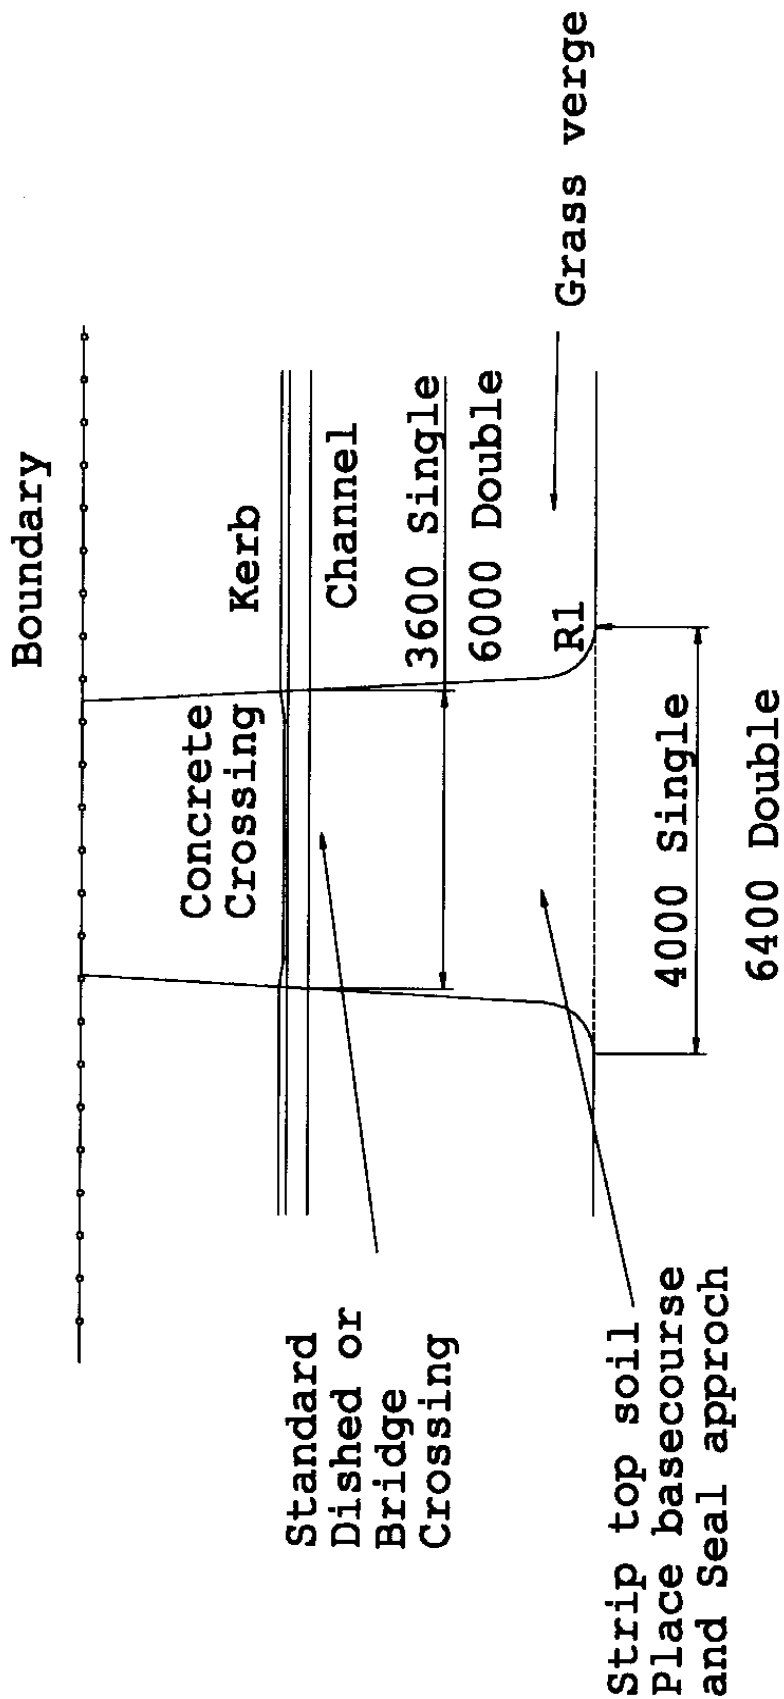

# 11.4 COMMERCIAL AND INDUSTRIAL VEHICULAR CROSSING

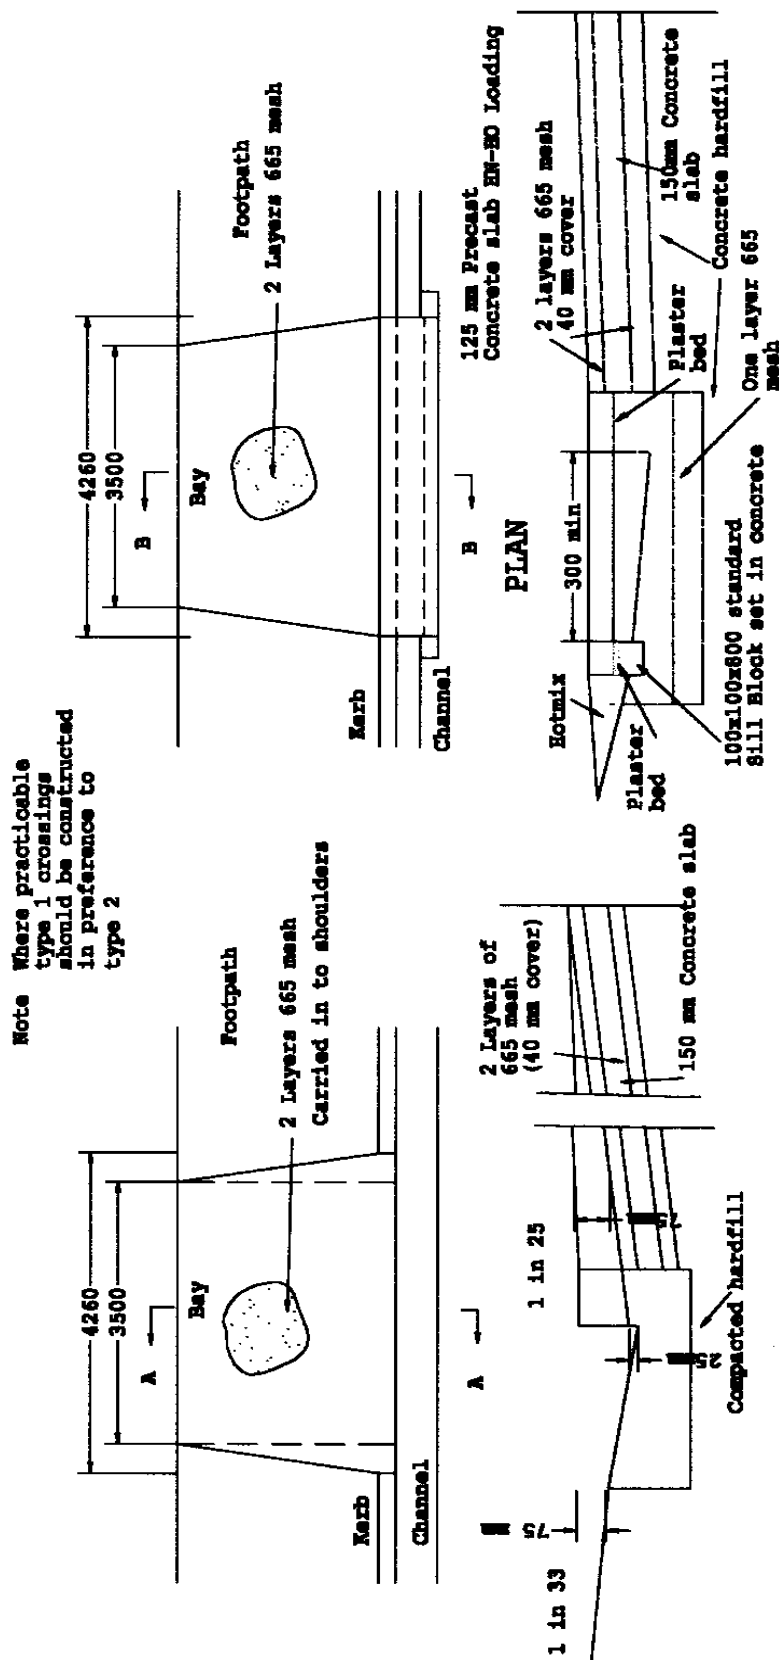

Note Where practicable type 1 crossings should be constructed in preference to type 2

**SECTION A-A**  
**TYPE 1** For standard road chamber and low profile kerb

**SECTION B-B**  
**TYPE 2** - For excessive road chamber and high profile kerb

Note: Precast concrete Slab may be obtained from Hume Industries